


1
A201

UNIT 201

1/8"=1'-0"

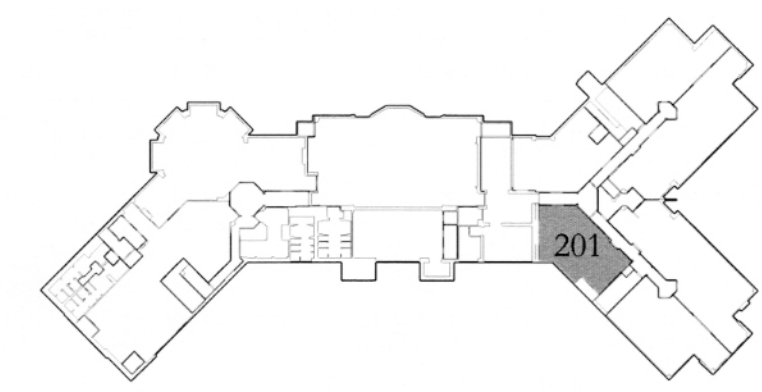

2ND FLOOR KEY PLAN



NTS

HART HOWERTON
 PLANNERS • ARCHITECTS
 LANDSCAPE ARCHITECTS
 INTERIOR DESIGNERS

13 North 23rd Street
 P.O. Box 1439
 Billings, Montana 59101



SPANISH PEAKS LODGE
Big Sky, Montana

© 2005 HART HOWERTON LTD.
 PLANNERS, ARCHITECTS,
 LANDSCAPE ARCHITECTS.
 The designs and concepts shown are the sole
 property of Hart Howerton. The drawings may
 not be used except with the expressed written
 consent of Hart Howerton.

DRAWING TITLE:
UNIT 201

PROJECT # :
 HH: 03-545 CTA: SPL
 DRAWN BY : RGS
 CHECKED BY : RSF
 DATE:
 12-15-06

DRAWING NO:
A201