


1  
A202

**UNIT 202**

1/8"=1'-0"

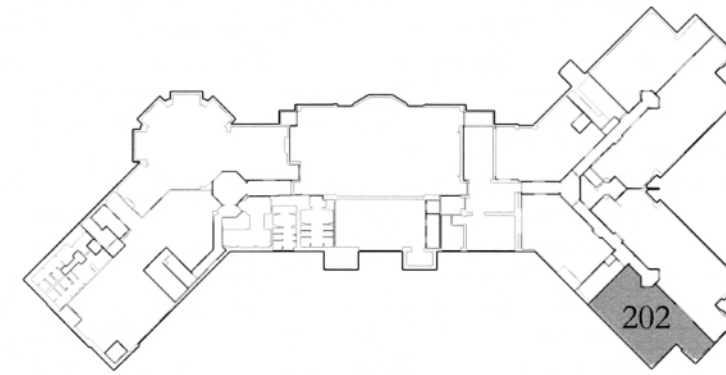

**2ND FLOOR KEY PLAN**



NTS

**HART HOWERTON**  
PLANNERS • ARCHITECTS  
LANDSCAPE ARCHITECTS  
INTERIOR DESIGNERS

13 North 23rd Street  
P.O. Box 1439  
Billings, Montana 59101



**SPANISH PEAKS LODGE**  
*Big Sky, Montana*

© 2005 HART HOWERTON LTD  
PLANNERS, ARCHITECTS,  
LANDSCAPE ARCHITECTS  
The design and concept shown are the sole  
property of Hart Howerton. The drawings may  
not be used except with the expressed written  
consent of Hart Howerton.

DRAWING TITLE:  
**UNIT 202**

PROJECT # :  
HH: 03-545 CTA: SPL  
DRAWN BY : RGS  
CHECKED BY : RSF  
DATE:

12-15-06  
DRAWING NO:  
**A202**