


1  
A301

UNIT 301

1/8"=1'-0"

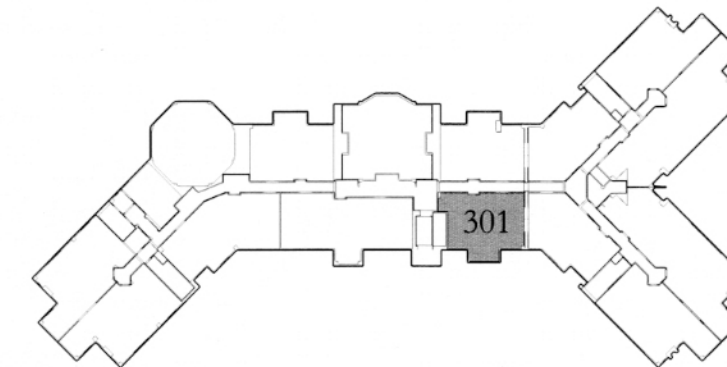

3RD FLOOR KEY PLAN



NTS

**HART HOWERTON**  
PLANNERS • ARCHITECTS  
LANDSCAPE ARCHITECTS  
INTERIOR DESIGNERS

13 North 23rd Street  
P.O. Box 1439  
Billings, Montana 59101



**SPANISH PEAKS LODGE**  
*Big Sky, Montana*

© 2005 HART HOWERTON LTD.  
PLANNERS, ARCHITECTS,  
LANDSCAPE ARCHITECTS.  
The design and concepts shown are the sole  
property of Hart Howerton. The drawings may  
not be used except with the expressed written  
consent of Hart Howerton.

DRAWING TITLE:

UNIT 301

PROJECT # :  
HH: 03-545 CTA: SPL

DRAWN BY : RGS

CHECKED BY : RSF

DATE:

12-15-06

DRAWING NO.:

A301