


1
A303

UNIT 303

1/8"=1'-0"

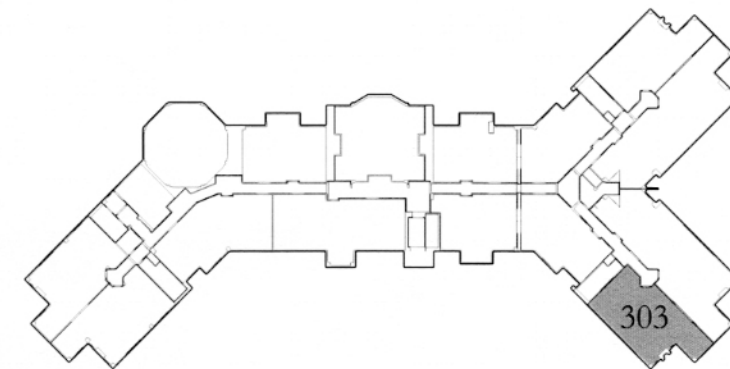

3RD FLOOR KEY PLAN



NTS

HART HOWERTON
PLANNERS • ARCHITECTS
LANDSCAPE ARCHITECTS
INTERIOR DESIGNERS

HART/HOWERTON, PLANNING, ARCHITECTURE AND
LANDSCAPE ARCHITECTURE, PC
10 East 40th Street, New York, NY 10016

13 North 23rd Street
P.O. Box 1439
Billings, Montana 59101



SPANISH PEAKS LODGE
Big Sky, Montana

© 2005 HART HOWERTON, LTD.
PLANNERS, ARCHITECTS,
LANDSCAPE ARCHITECTS.
The design and concepts shown are the sole
property of Hart Howerton. The drawings may
not be used except with the expressed written
consent of Hart Howerton.

DRAWING TITLE:
UNIT 303

PROJECT # :
HH: 03-545 CTA: SPL
DRAWN BY : RGS
CHECKED BY : RSF
DATE:

12-15-06

DRAWING NO:
A303