


1
A309

UNIT 309

1/8"=1'-0"

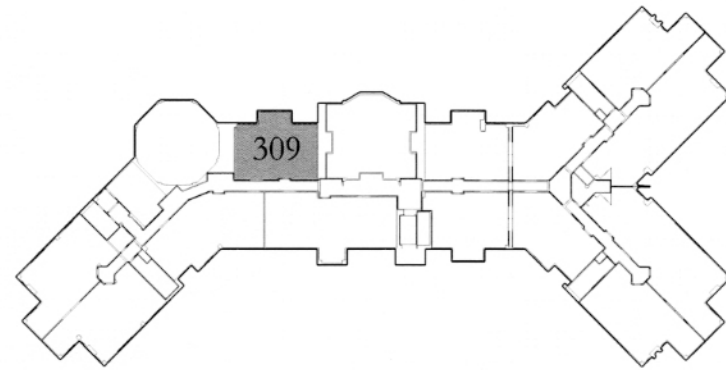

3RD FLOOR KEY PLAN



NTS

HART HOWERTON
 PLANNERS ARCHITECTS
 LANDSCAPE ARCHITECTS
 INTERIOR DESIGNERS
 HART/HOWERTON, PLANNING, ARCHITECTURE AND
 LANDSCAPE ARCHITECTURE, PC
 10 East 40th Street New York, NY 10016

13 North 23rd Street
 P.O. Box 14398
 Billings, Montana 59101



SPANISH PEAKS LODGE
Big Sky, Montana

© 2005 HART HOWERTON, LTD
 PLANNERS, ARCHITECTS,
 LANDSCAPE ARCHITECTS
 The designs and concepts shown are the sole
 property of Hart Howerton. The drawings may
 not be used except with the expressed written
 consent of Hart Howerton.

DRAWING TITLE
UNIT 309

PROJECT #: HH: 03-545 CTA: SPL
 DRAWN BY:
 CHECKED BY:
 DATE: BF
 12-15-06

DRAWING NO:
A309