


NORTH

1 UNIT 412

A412

1/8"=1'-0"

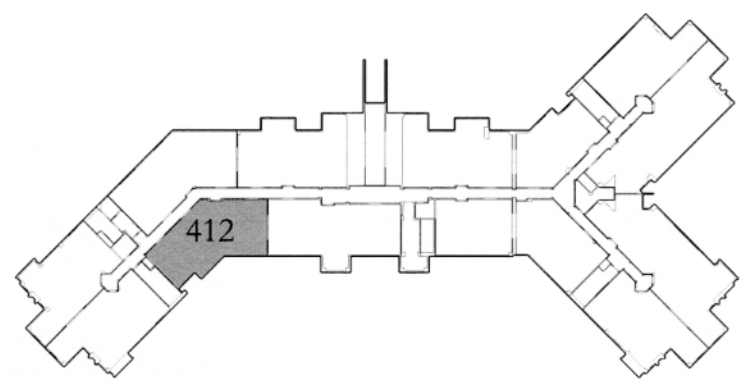

4TH FLOOR KEY PLAN

NORTH

NTS

HART HOWERTON
 PLANNERS • ARCHITECTS
 LANDSCAPE ARCHITECTS
 INTERIOR DESIGNERS

HART/HOWERTON, PLANNING, ARCHITECTURE AND
 LANDSCAPE ARCHITECTURE, PC
 10 East 40th Street, New York, NY 10016

13 North 23rd Street
 P.O. Box 1439
 Billings, Montana 59101

CTA
 ARCHITECTS
 ENGINEERS

SPANISH PEAKS LODGE
Big Sky, Montana

© 2005 HART HOWERTON, LTD.
 PLANNERS, ARCHITECTS,
 LANDSCAPE ARCHITECTS
 The designs and concepts shown are the sole
 property of Hart Howerton. The drawings may
 not be used except with the expressed written
 consent of Hart Howerton.

DRAWING TITLE:
UNIT 412

PROJECT #:
 HHE 03-545 CTA: SPL
 DRAWN BY: RGS
 CHECKED BY: RSF

DATE:
 12-15-06

DRAWING NO:
A412